



KEY PLAN

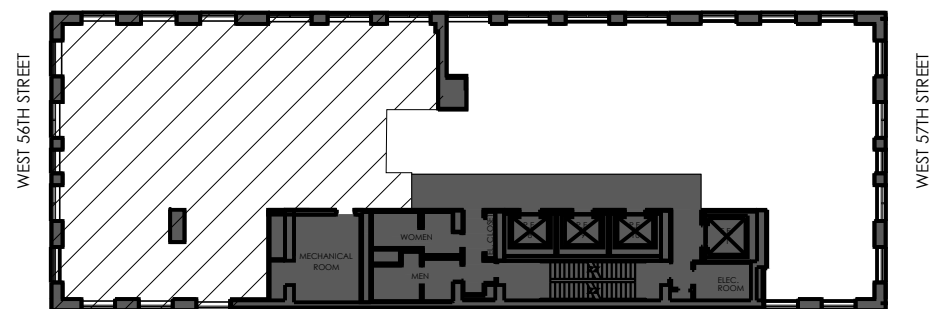

LEGEND	
	4,388 RSF
PRIVATE OFFICE	5
BENCHING	8
TOTAL EMPLOYEES	13
CONFERENCE ROOM	1

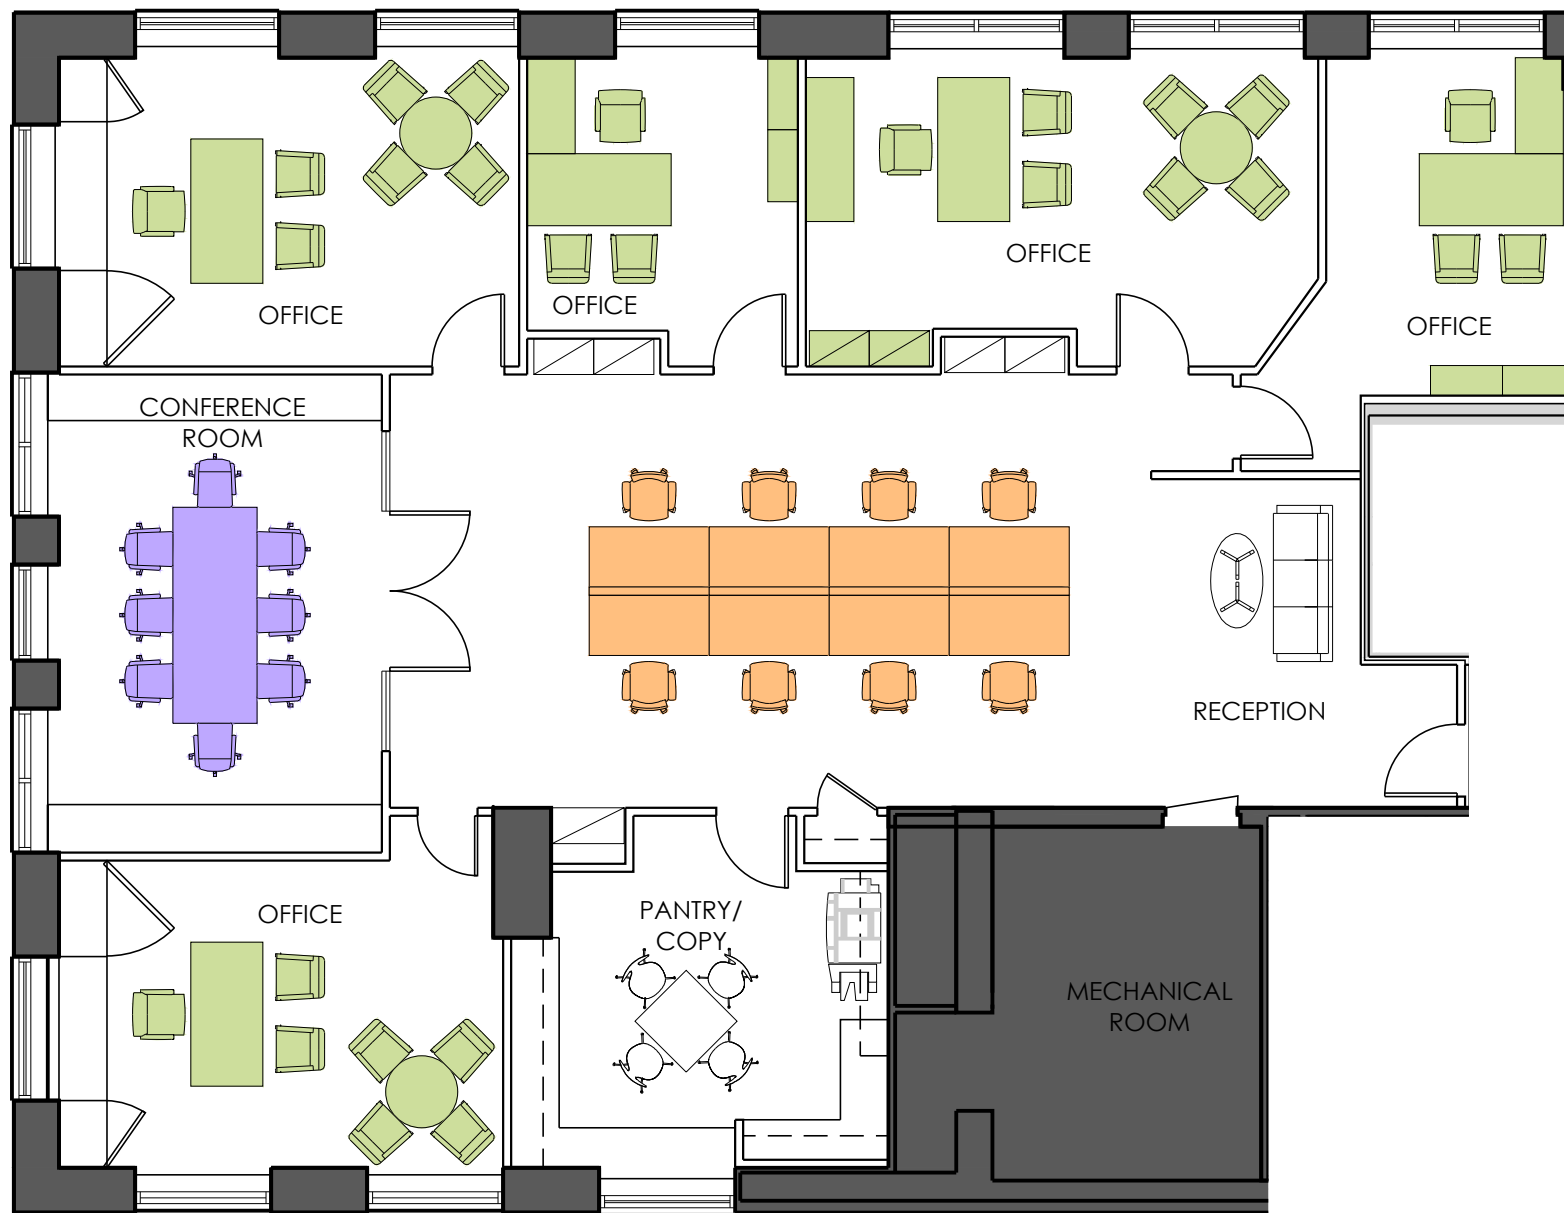

-- ALL DIMENSIONS AND CONDITIONS ARE --
APPROXIMATE AND SUBJECT TO FIELD VERIFICATION



<p>SUITE 55 SOUTH EXISTING CONDITIONS - V2 MARKETING LAYOUT</p> <p>DATE: 06.28.17 DWG. NO.: SSK-01</p>	<p>CARNEGIE HALL TOWER</p> <p>152 WEST 57TH STREET NEW YORK, NEW YORK</p>	 <p>LOFFREDO BROOKS ARCHITECTS P.C. 118 WEST 22ND STREET - 4TH FLOOR NEW YORK CITY, NEW YORK 10011 TEL 212.679.7729 FAX 212.725.8914 E.MAIL INFO@LBARCH.COM</p>
--	---	--